




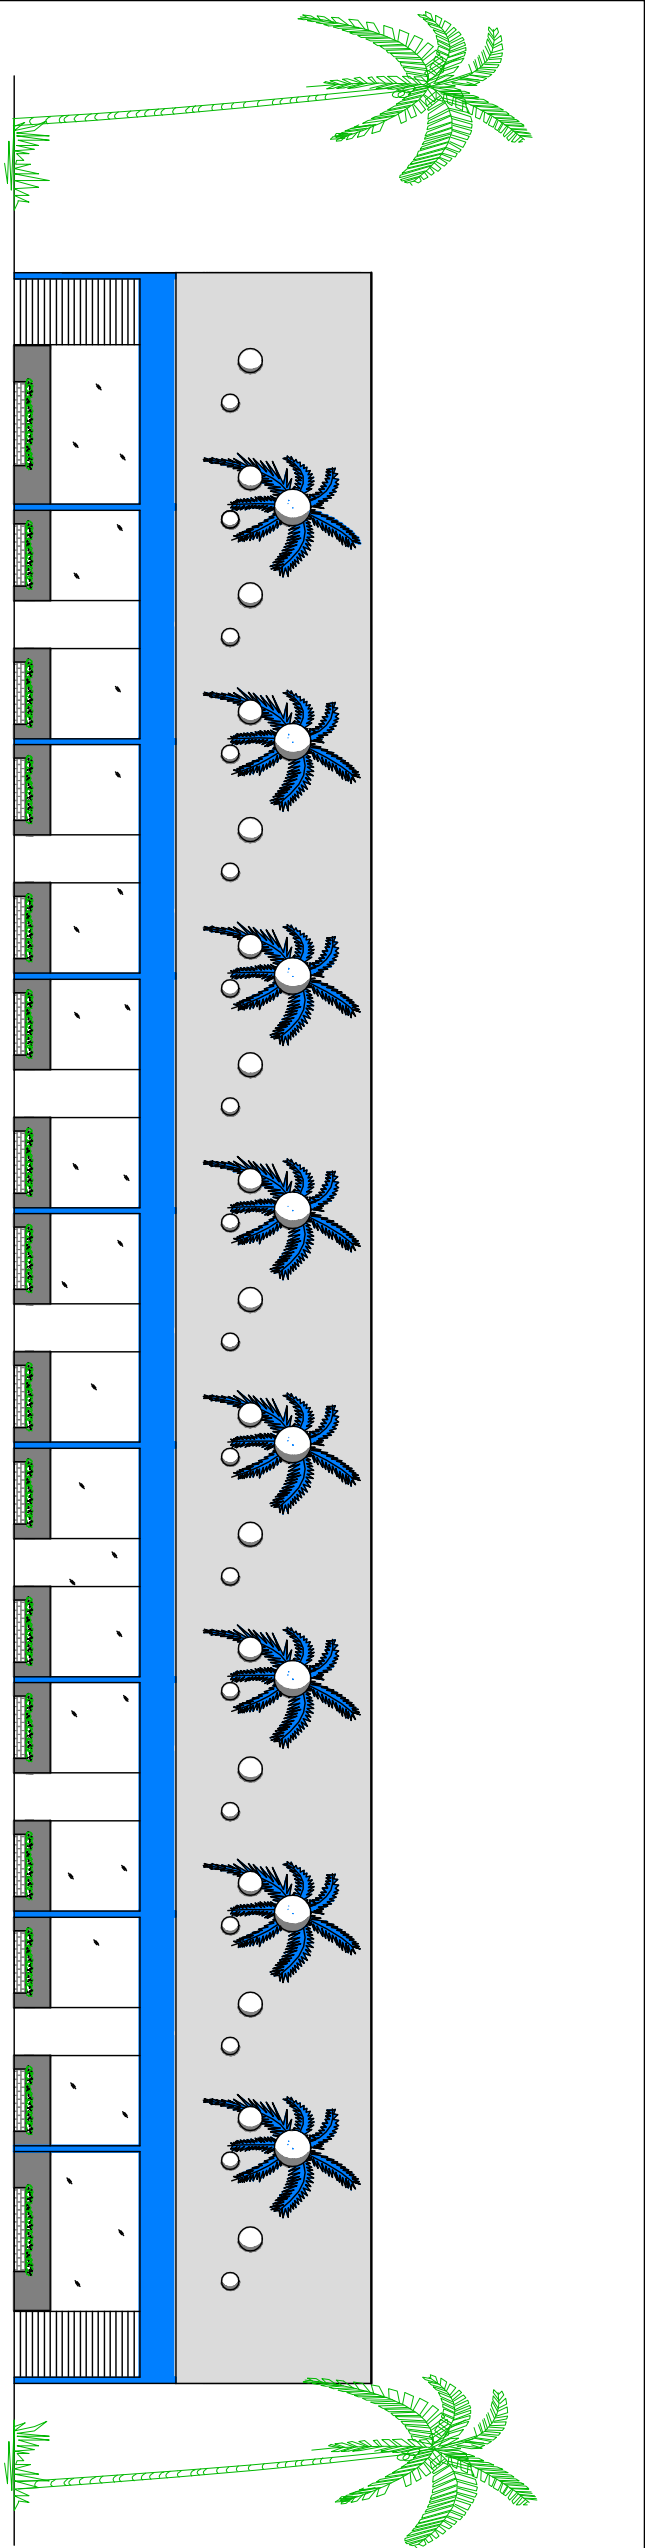


FRONT ELEVATION

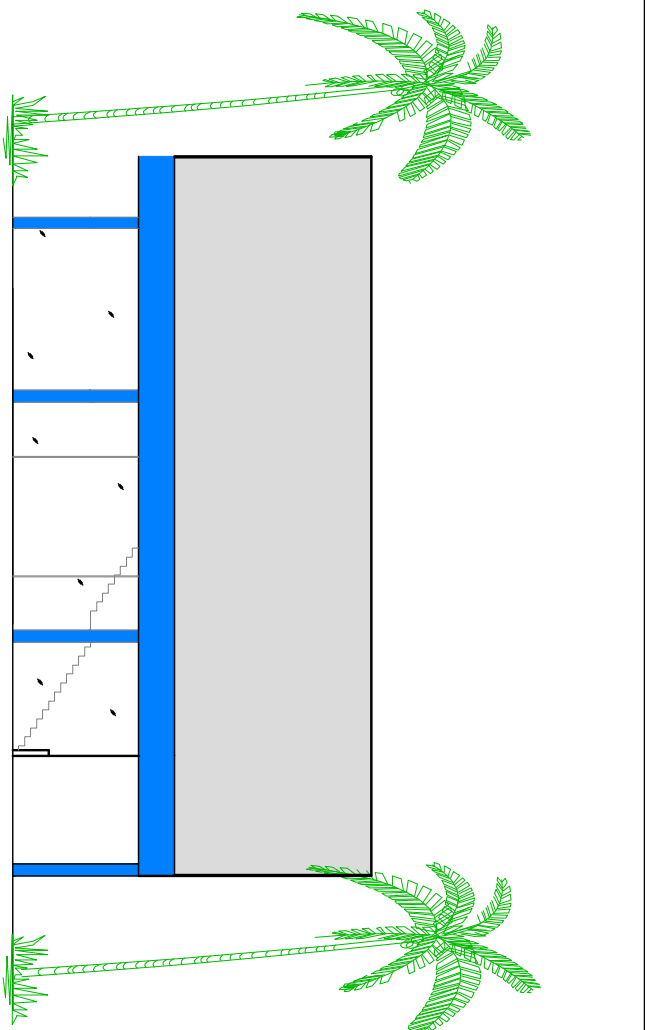


SIDE ELEVATION

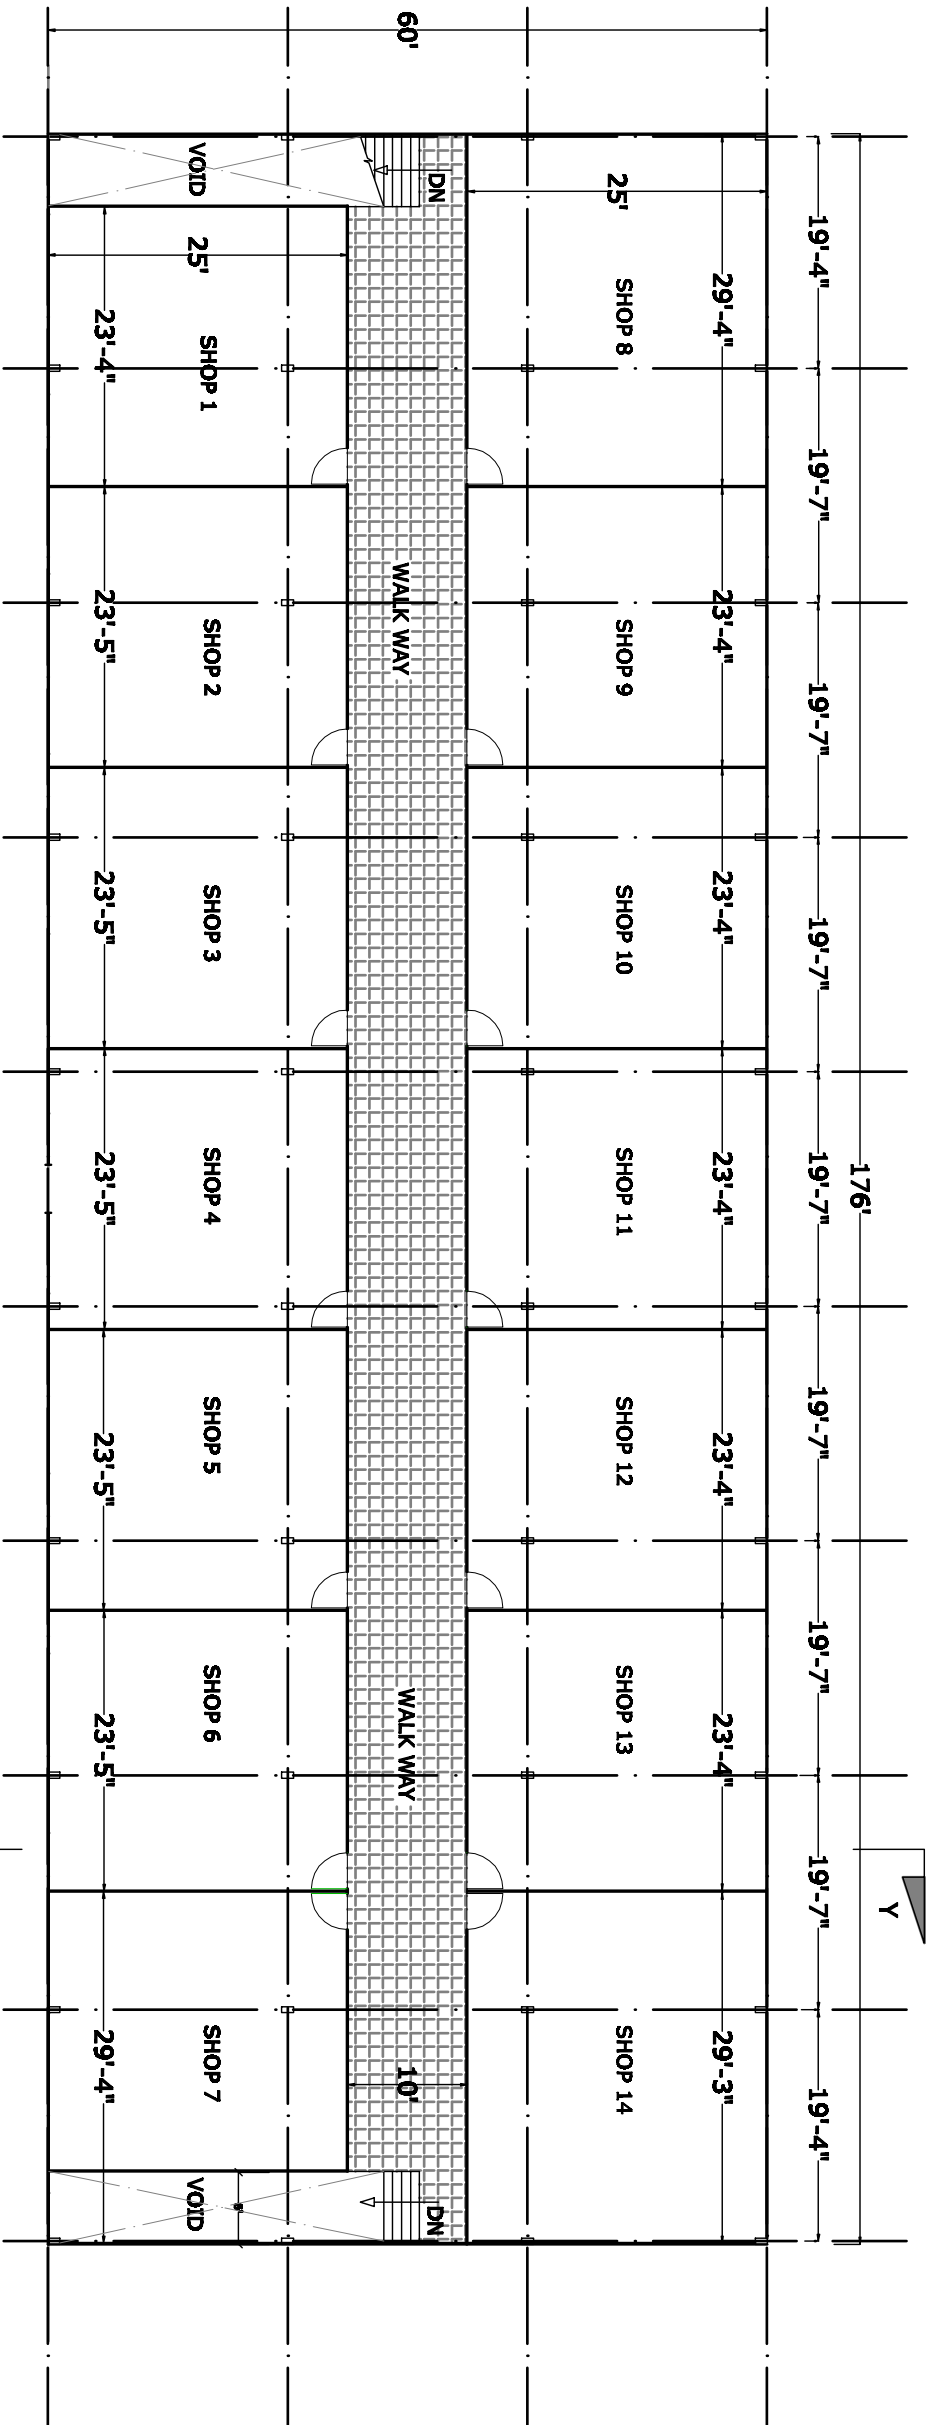

UPPER FLOOR PLAN

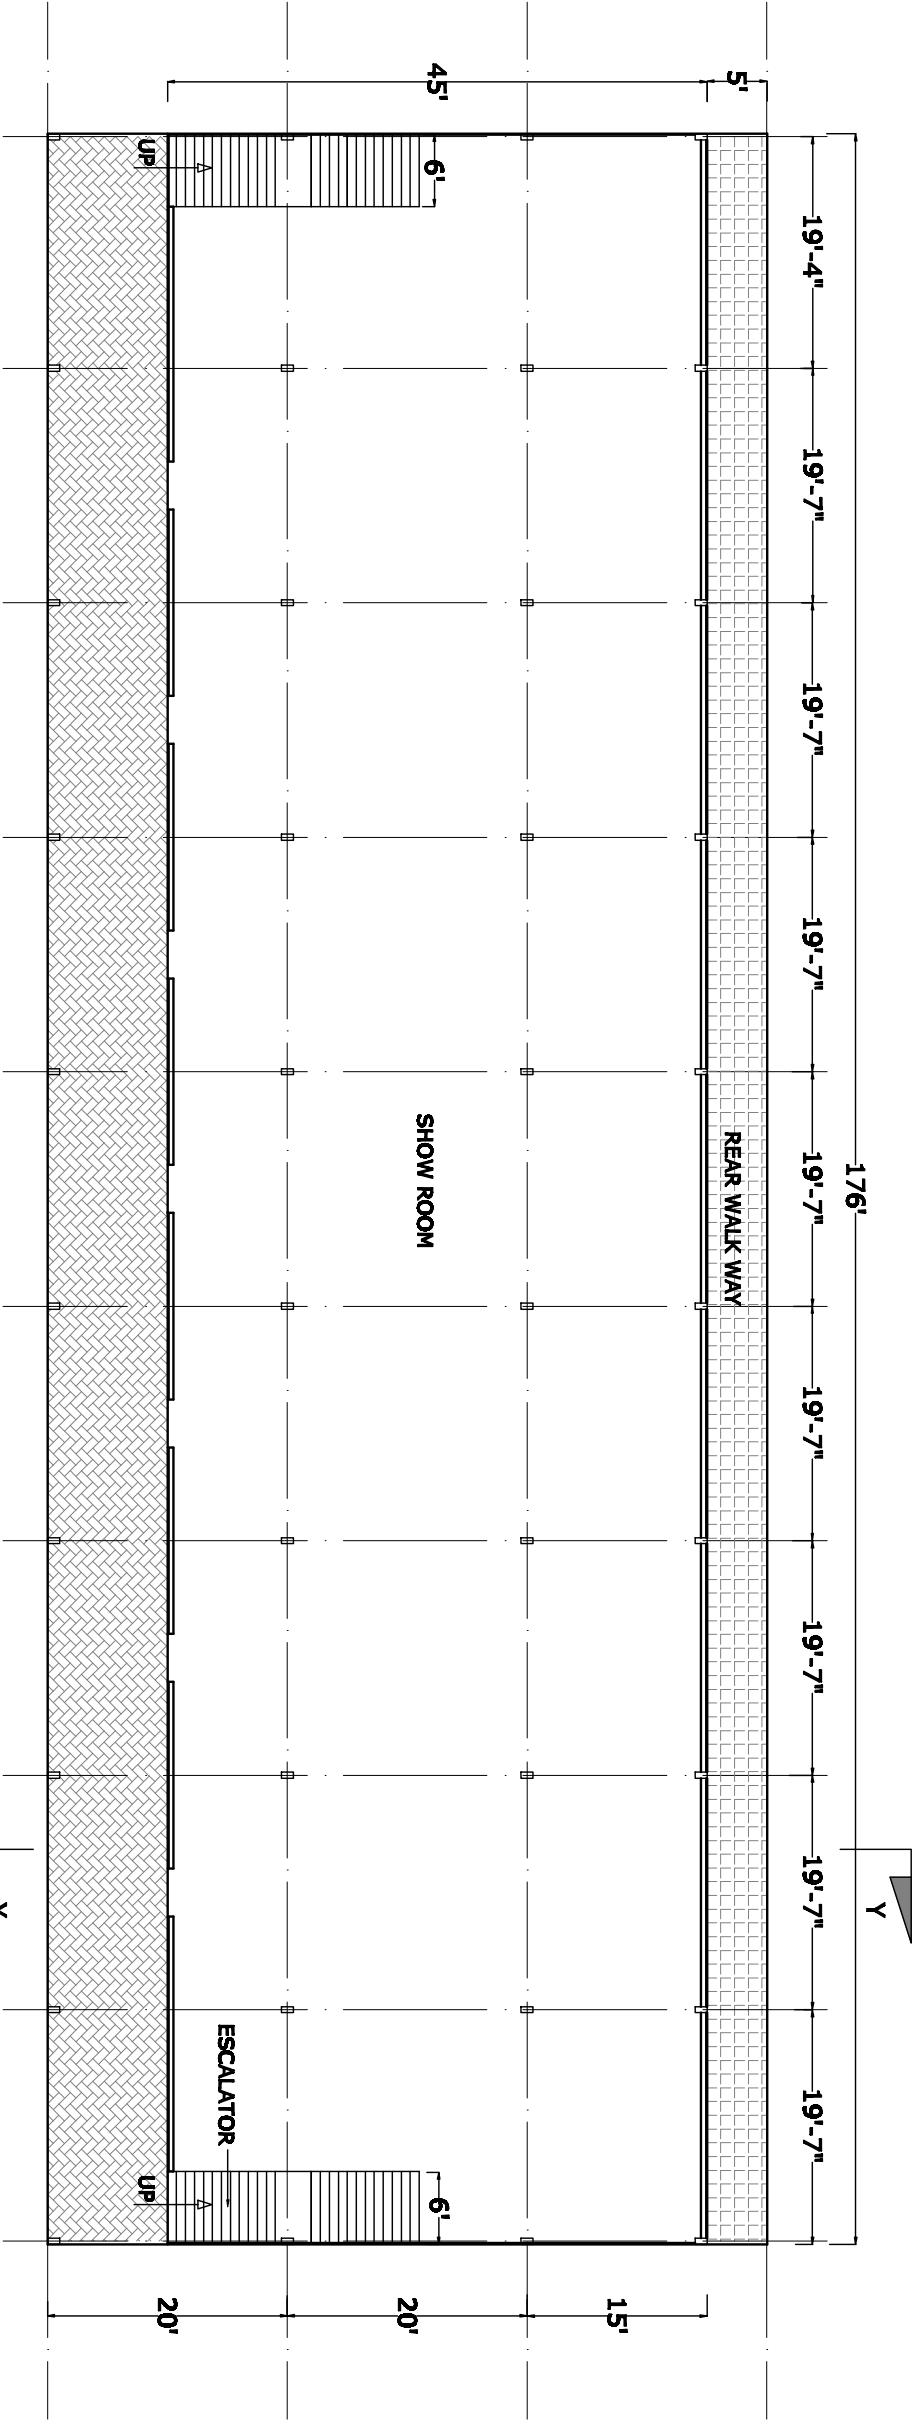

GROUND FLOOR PLAN

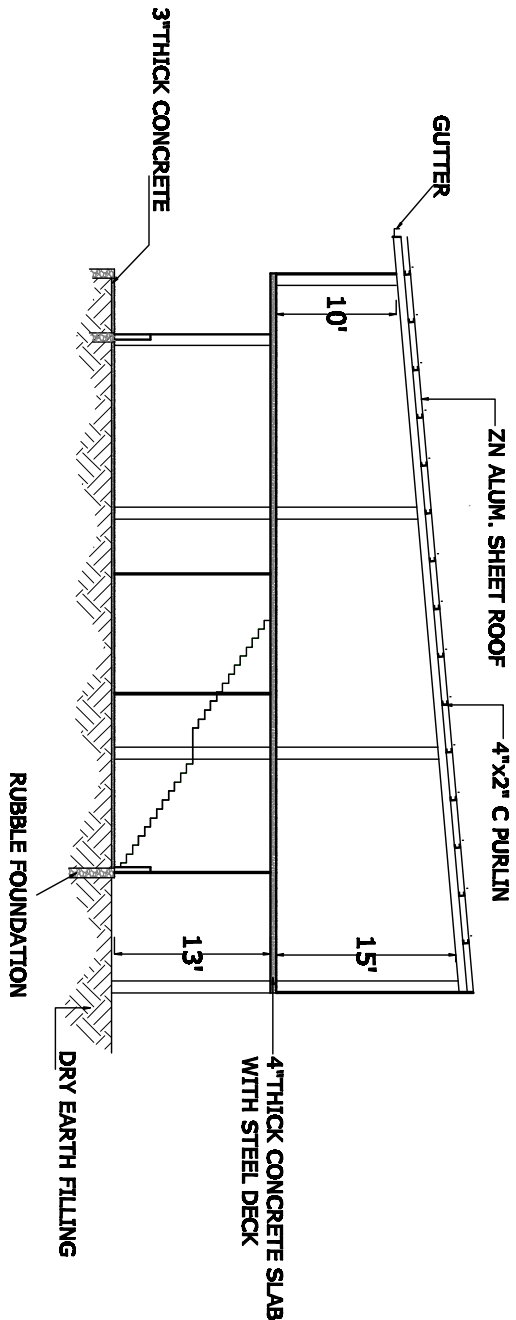

SECTION Y - Y

PROJECT :
ARCADE FOR GLOBAL PROJECTS DEVELOPMENT COMPANY(PVT) LTD,
GHIJI FALL, MALDIVES



DESIGN CONTRACTOR :
MAHENDRA ENGINEERING (PVT)LTD,
376, COLOMBO ROAD, PERINTYANA,
SRI LANKA

SCALE : 1" = 16'
DATE : 15 / 02 / 2011
DRG. NO. : M.E./10051