




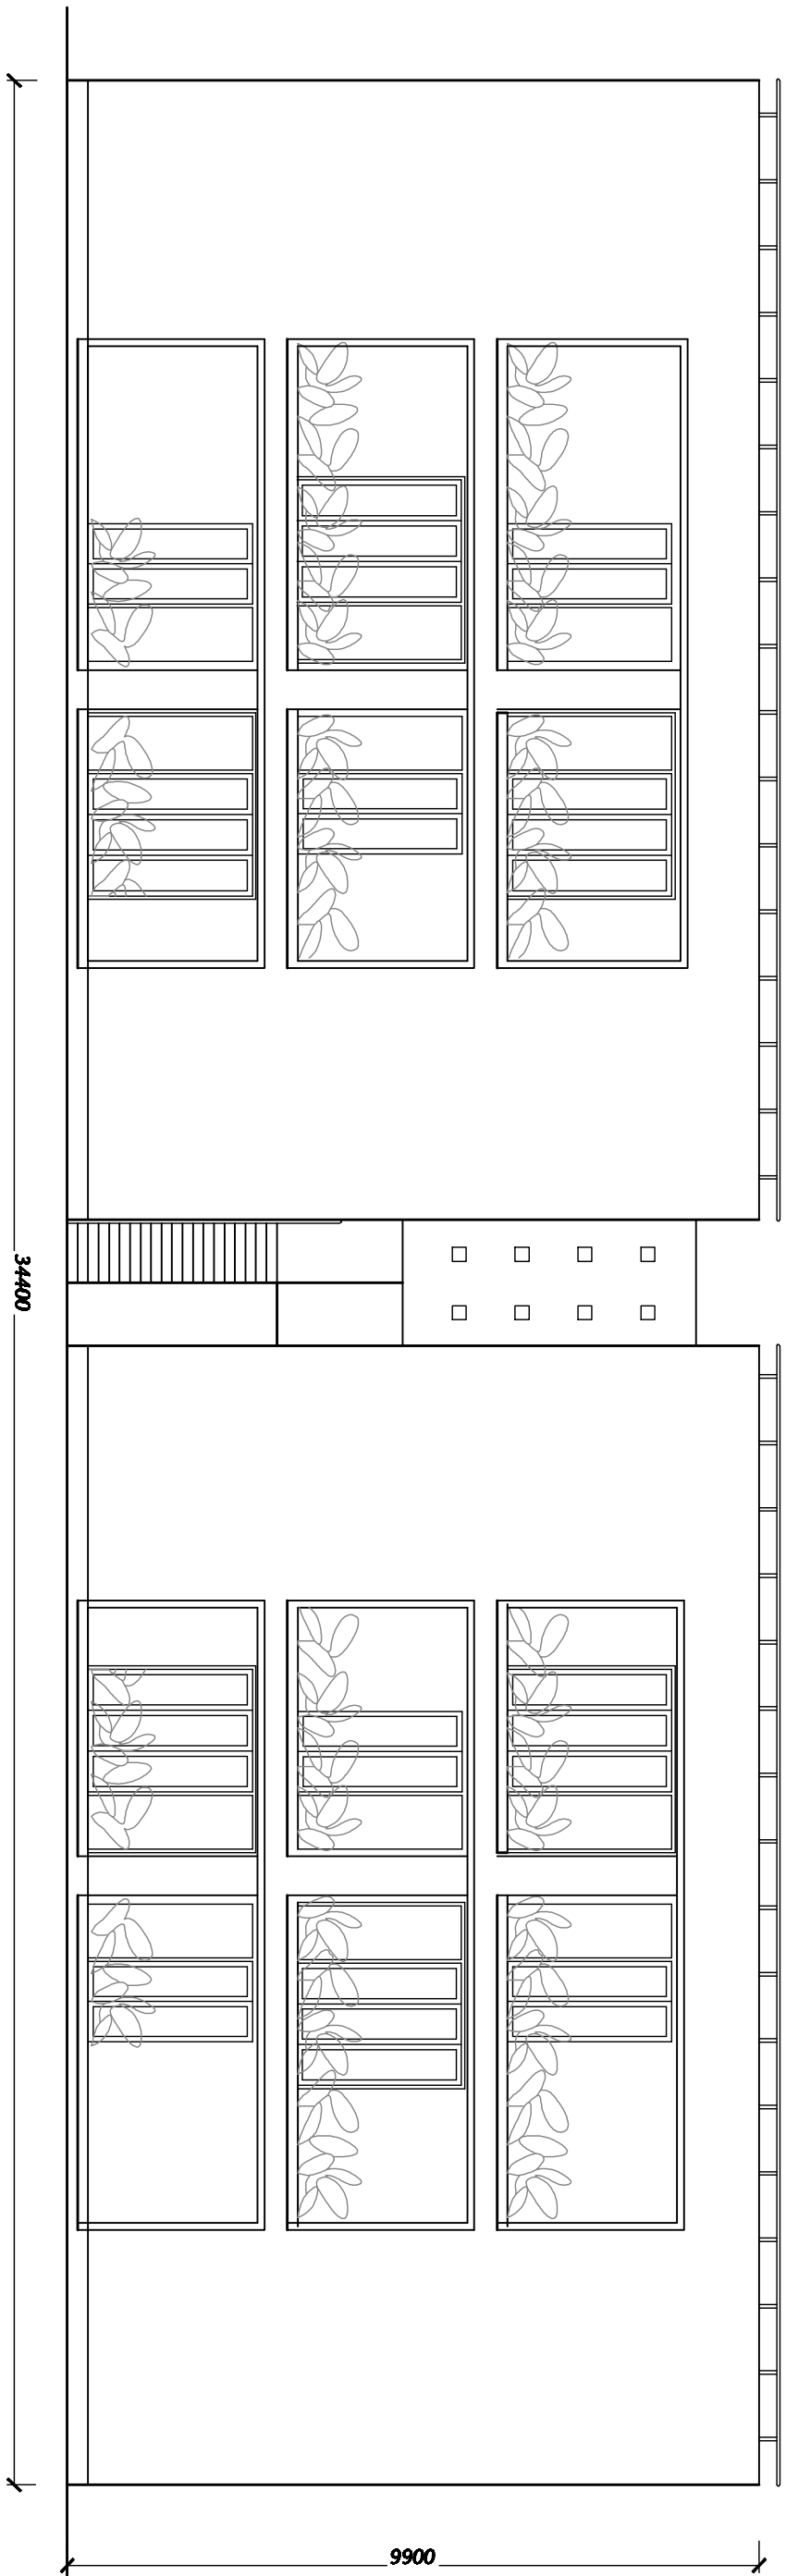


FRONT ELEVATION

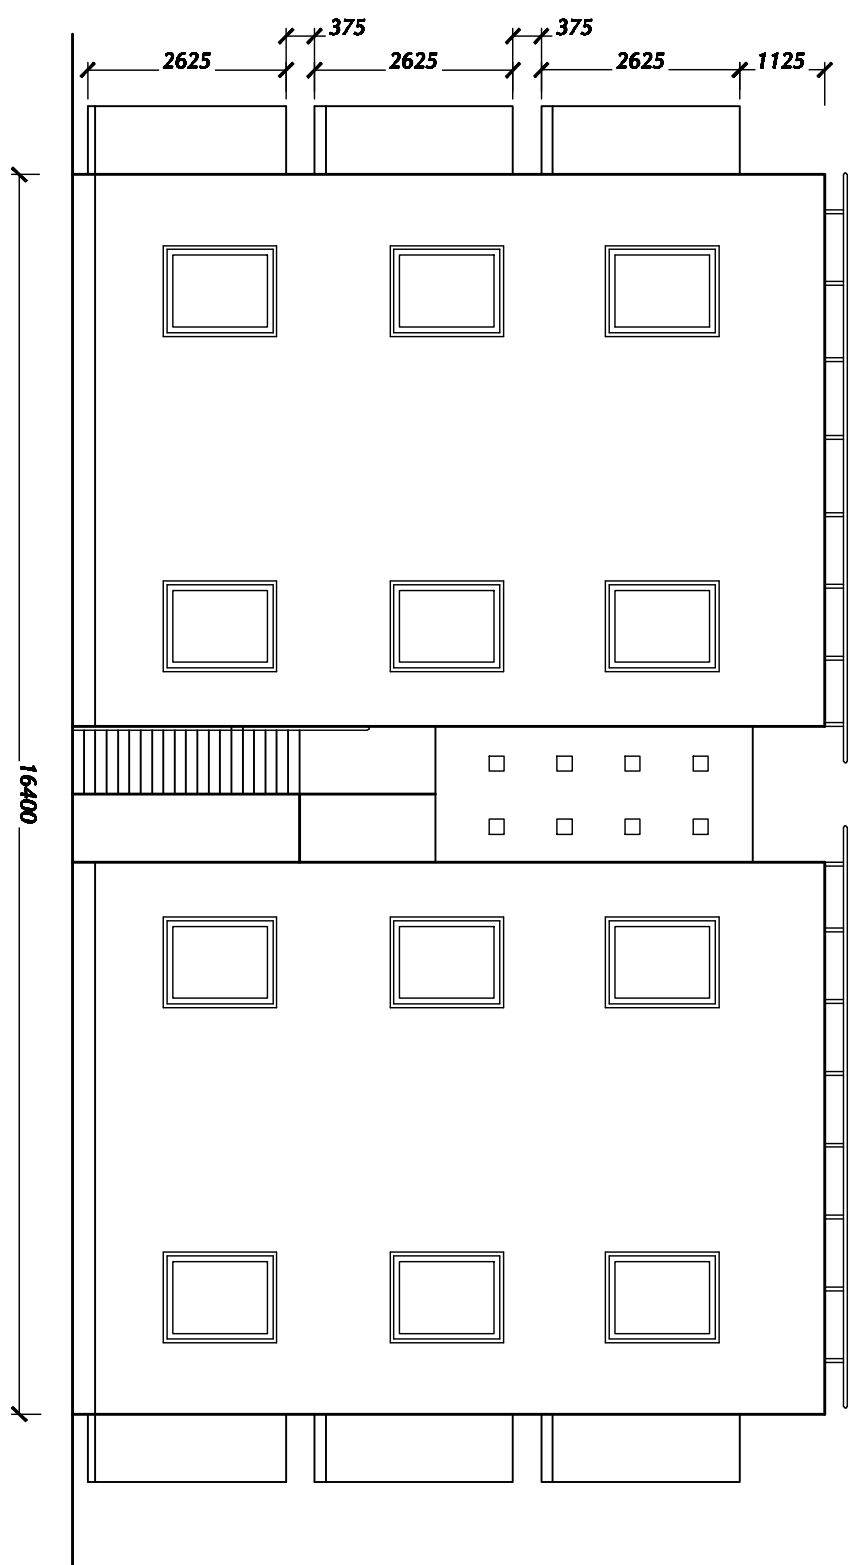



SIDE ELEVATION

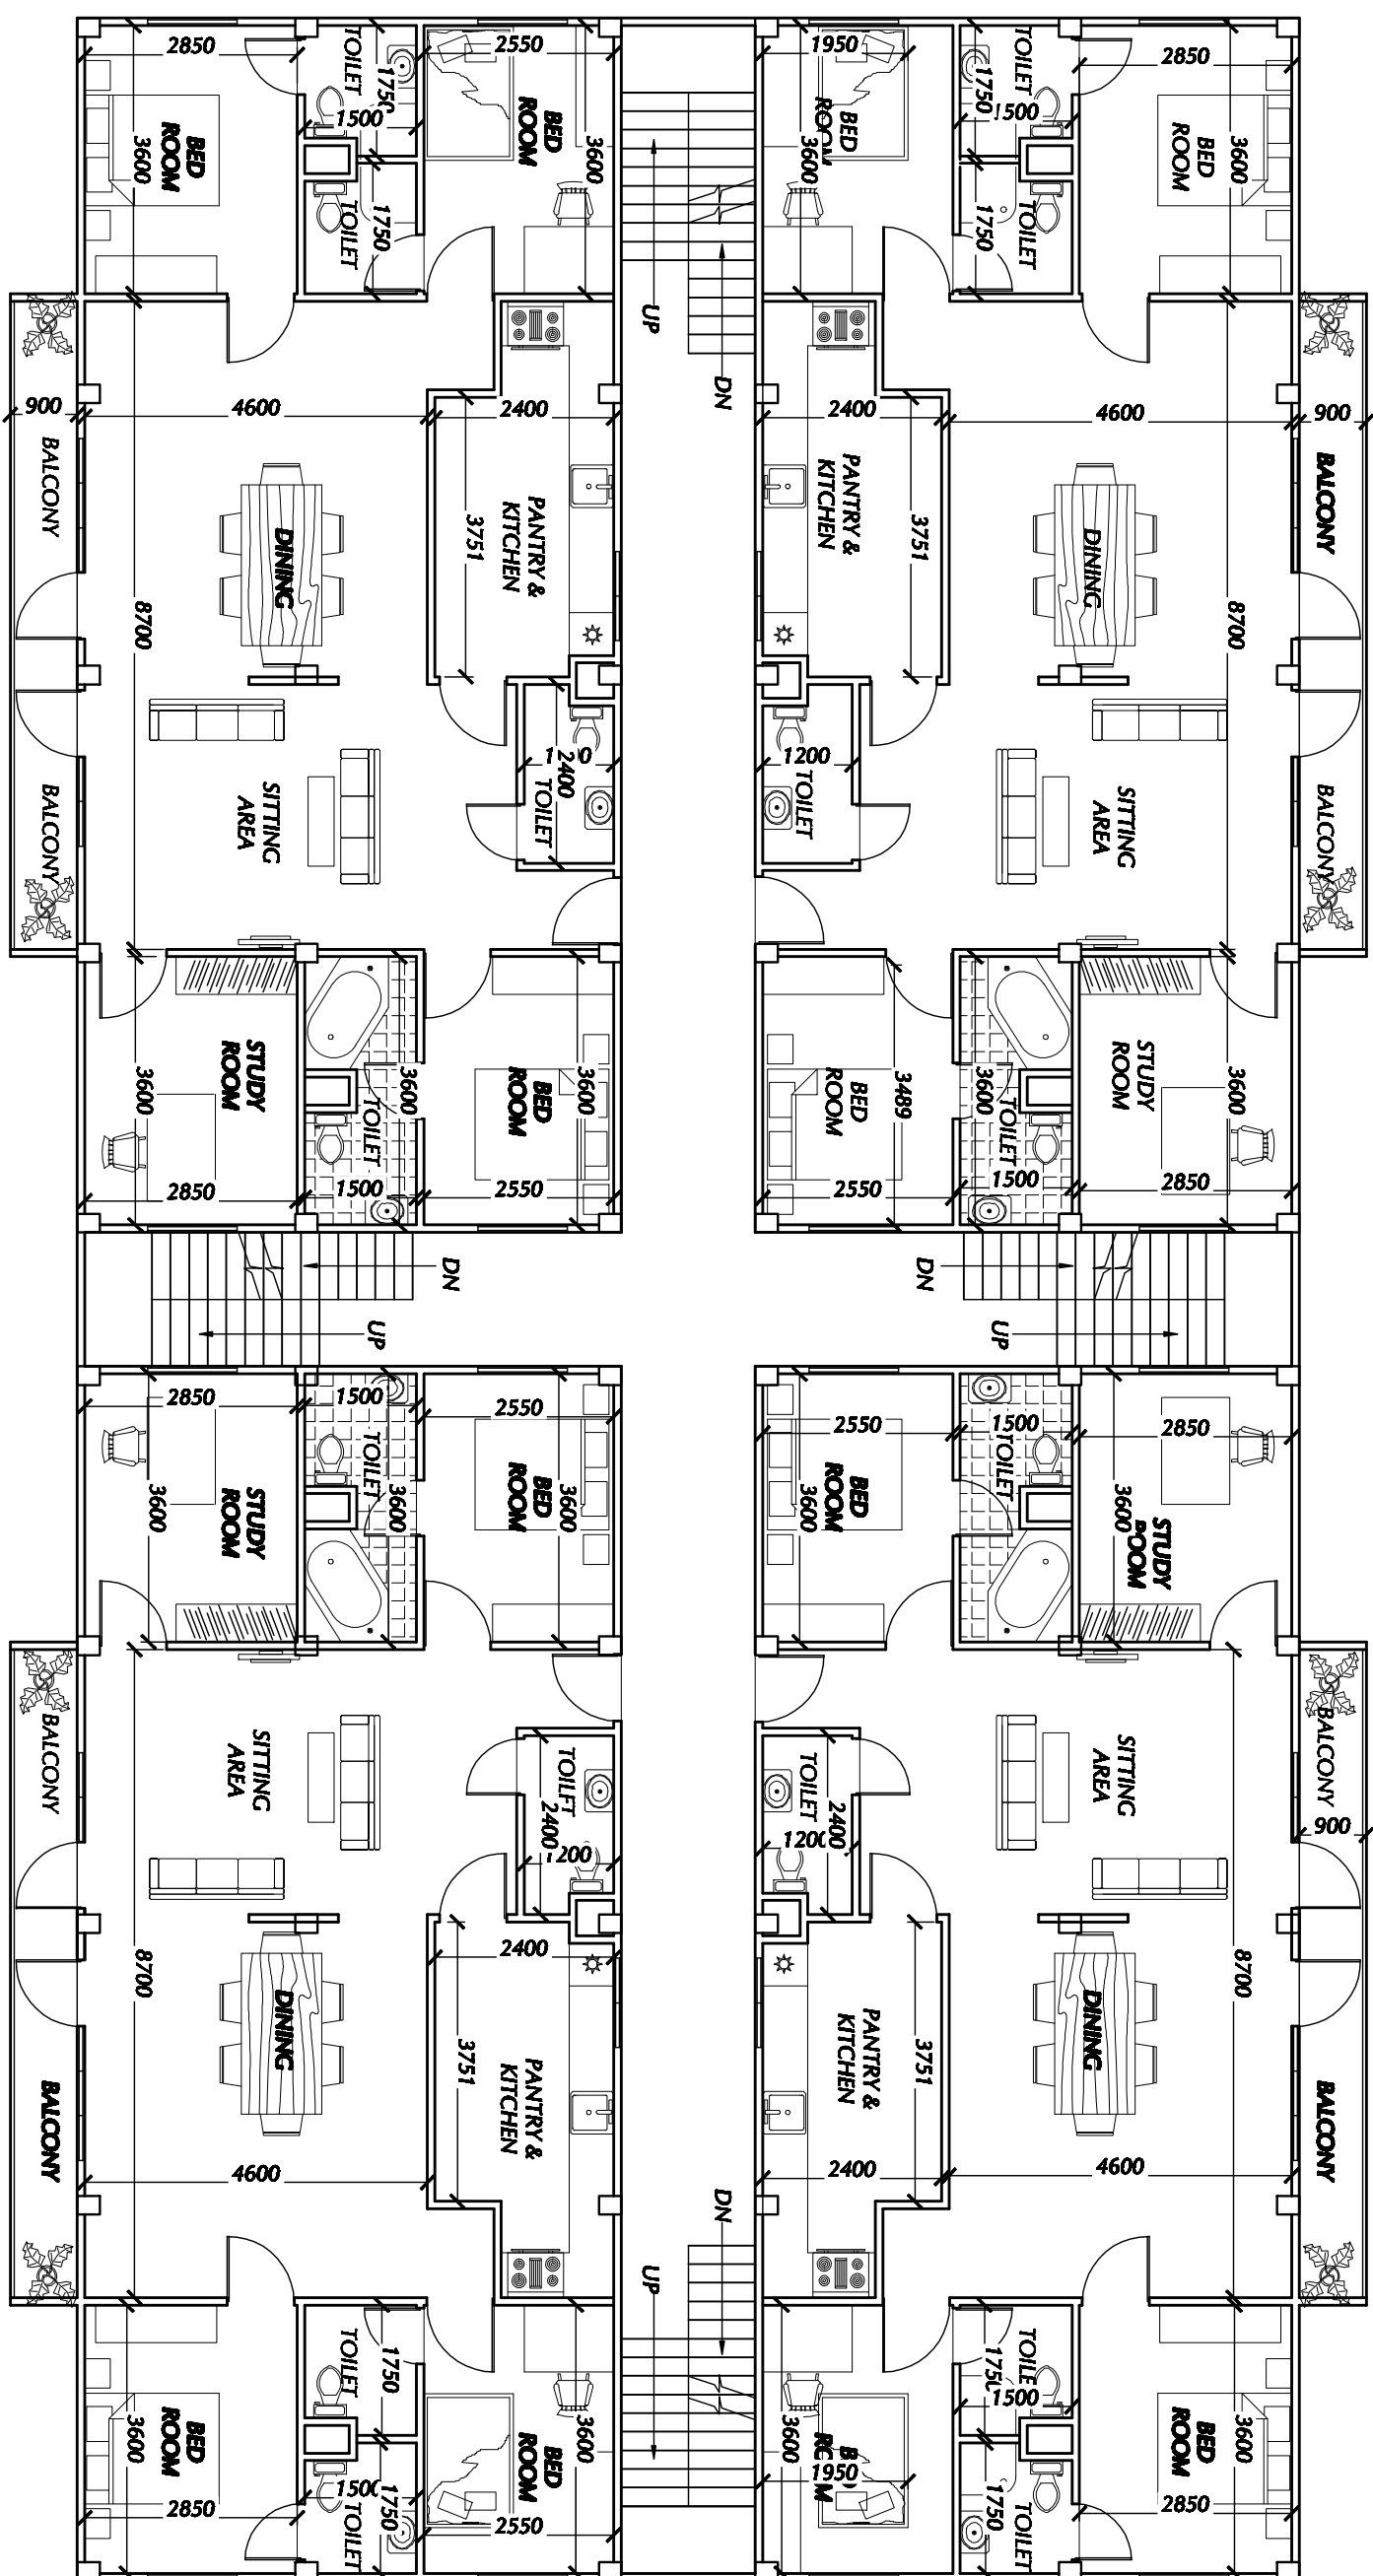

FIRST FLOOR PLAN

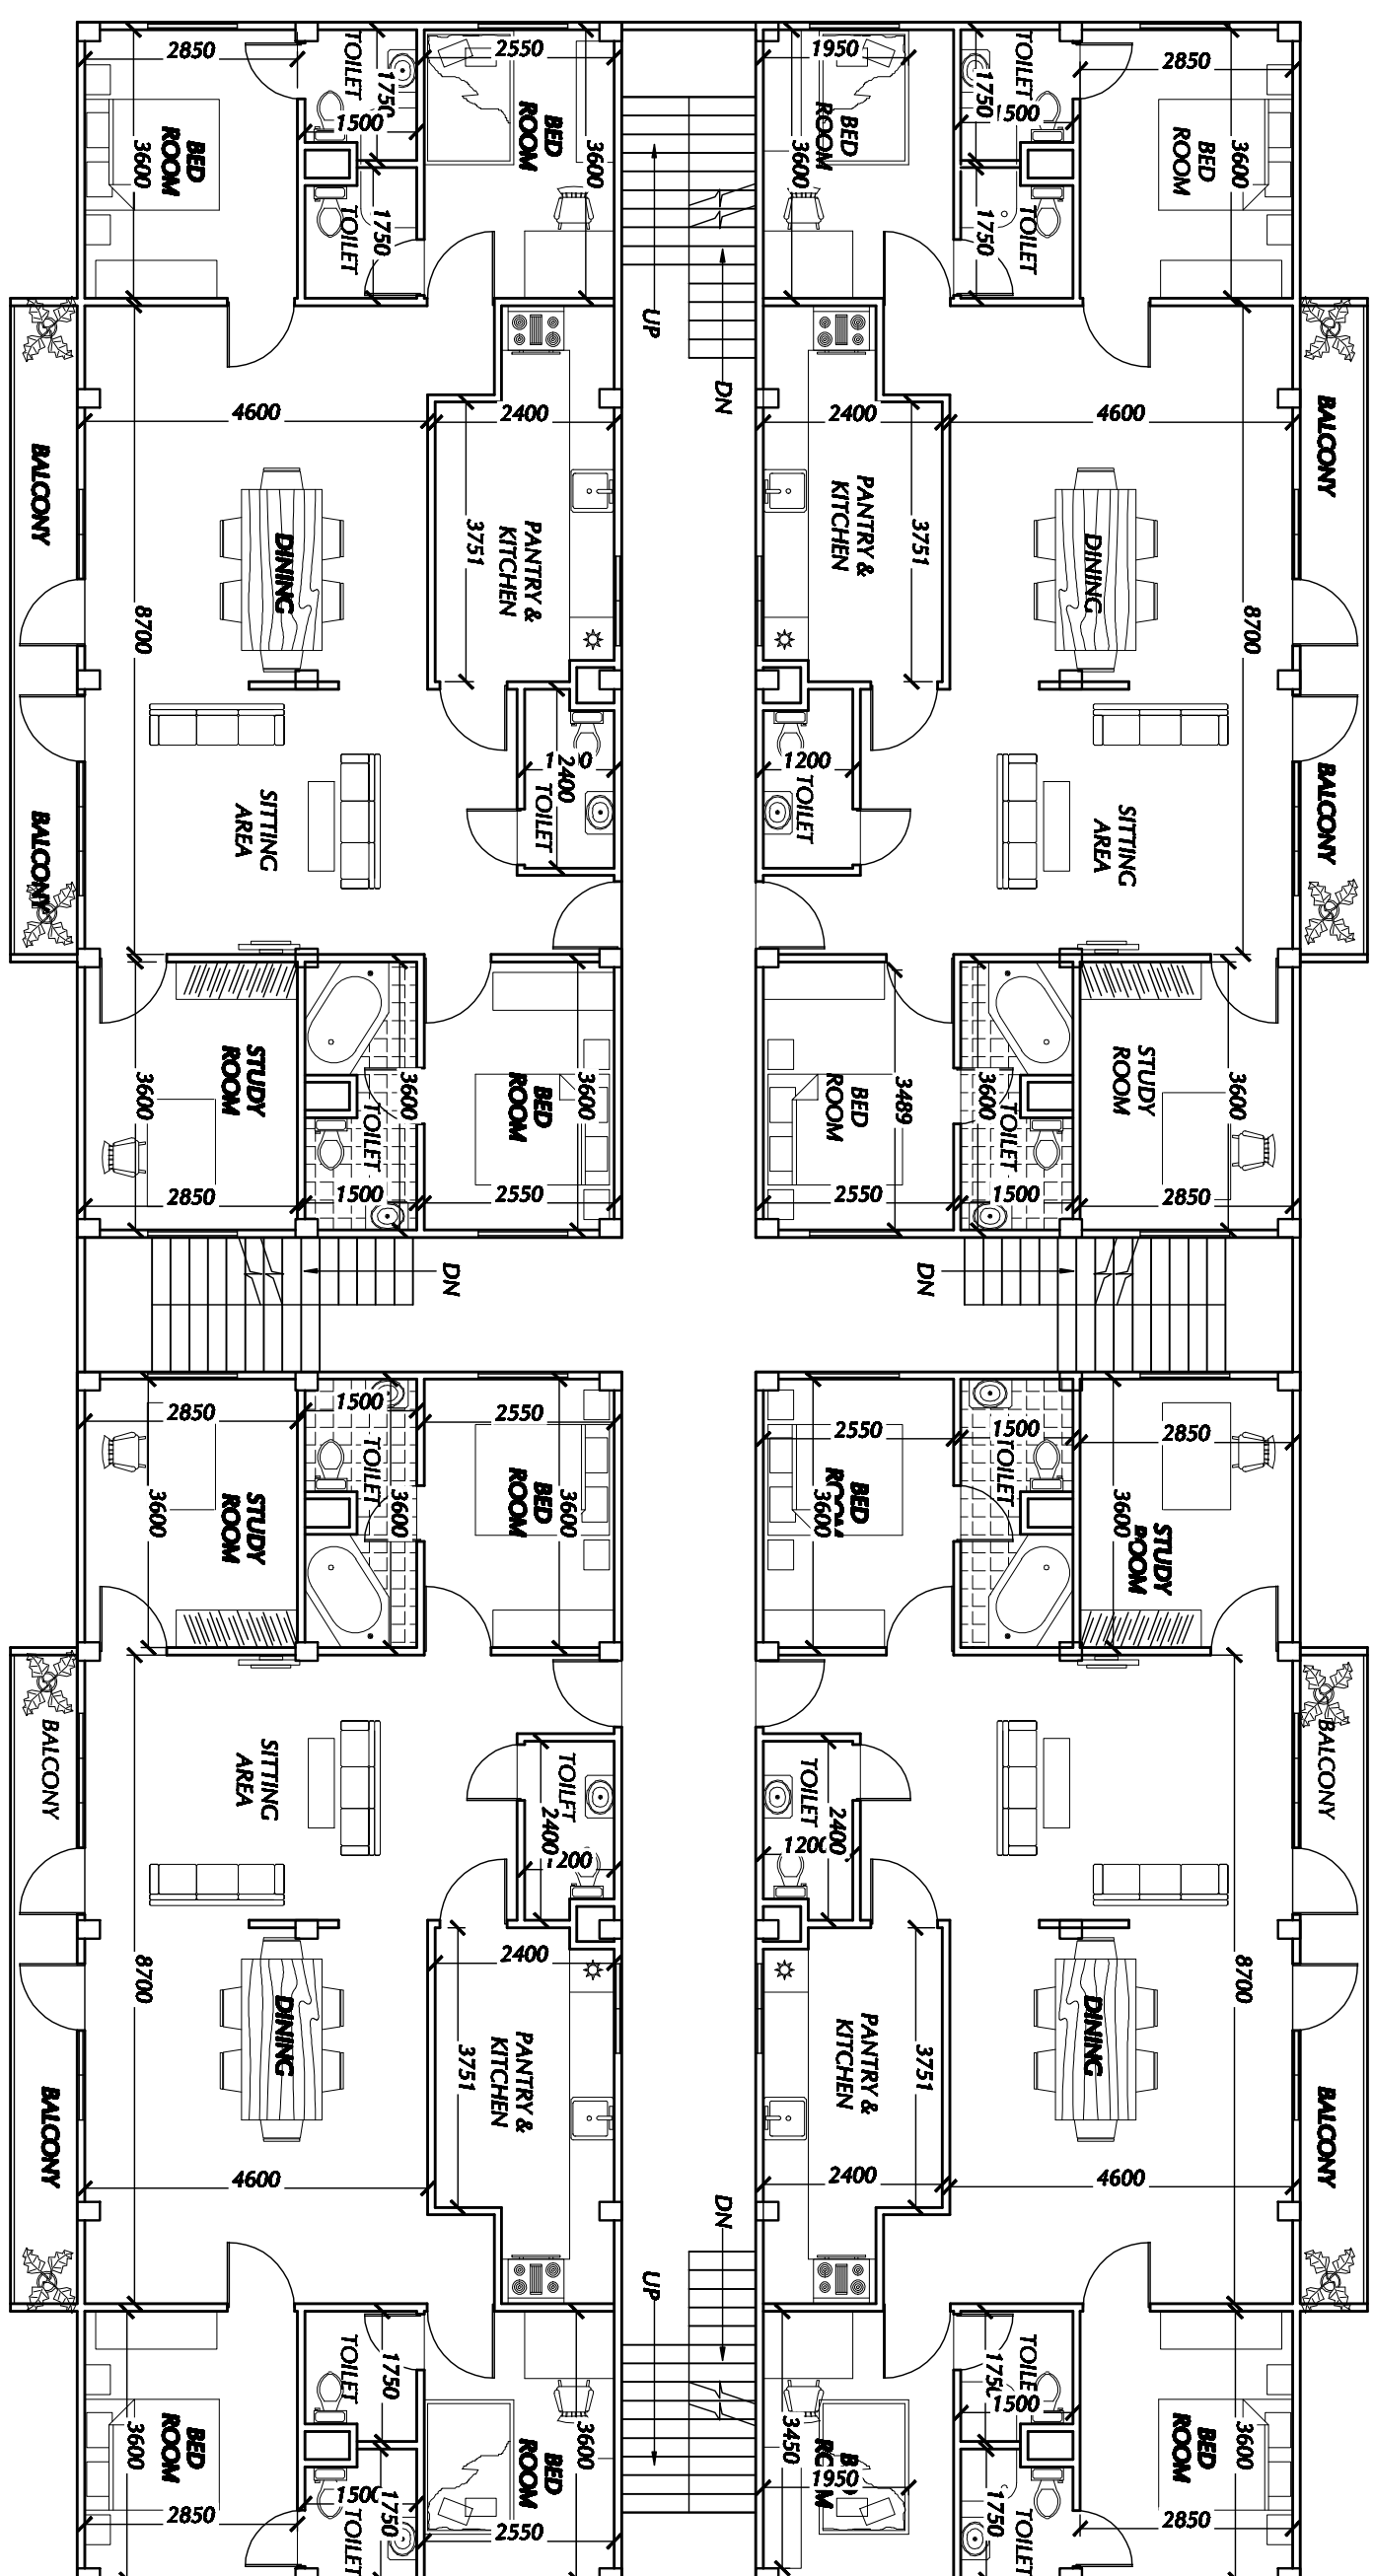

SECOND FLOOR PLAN

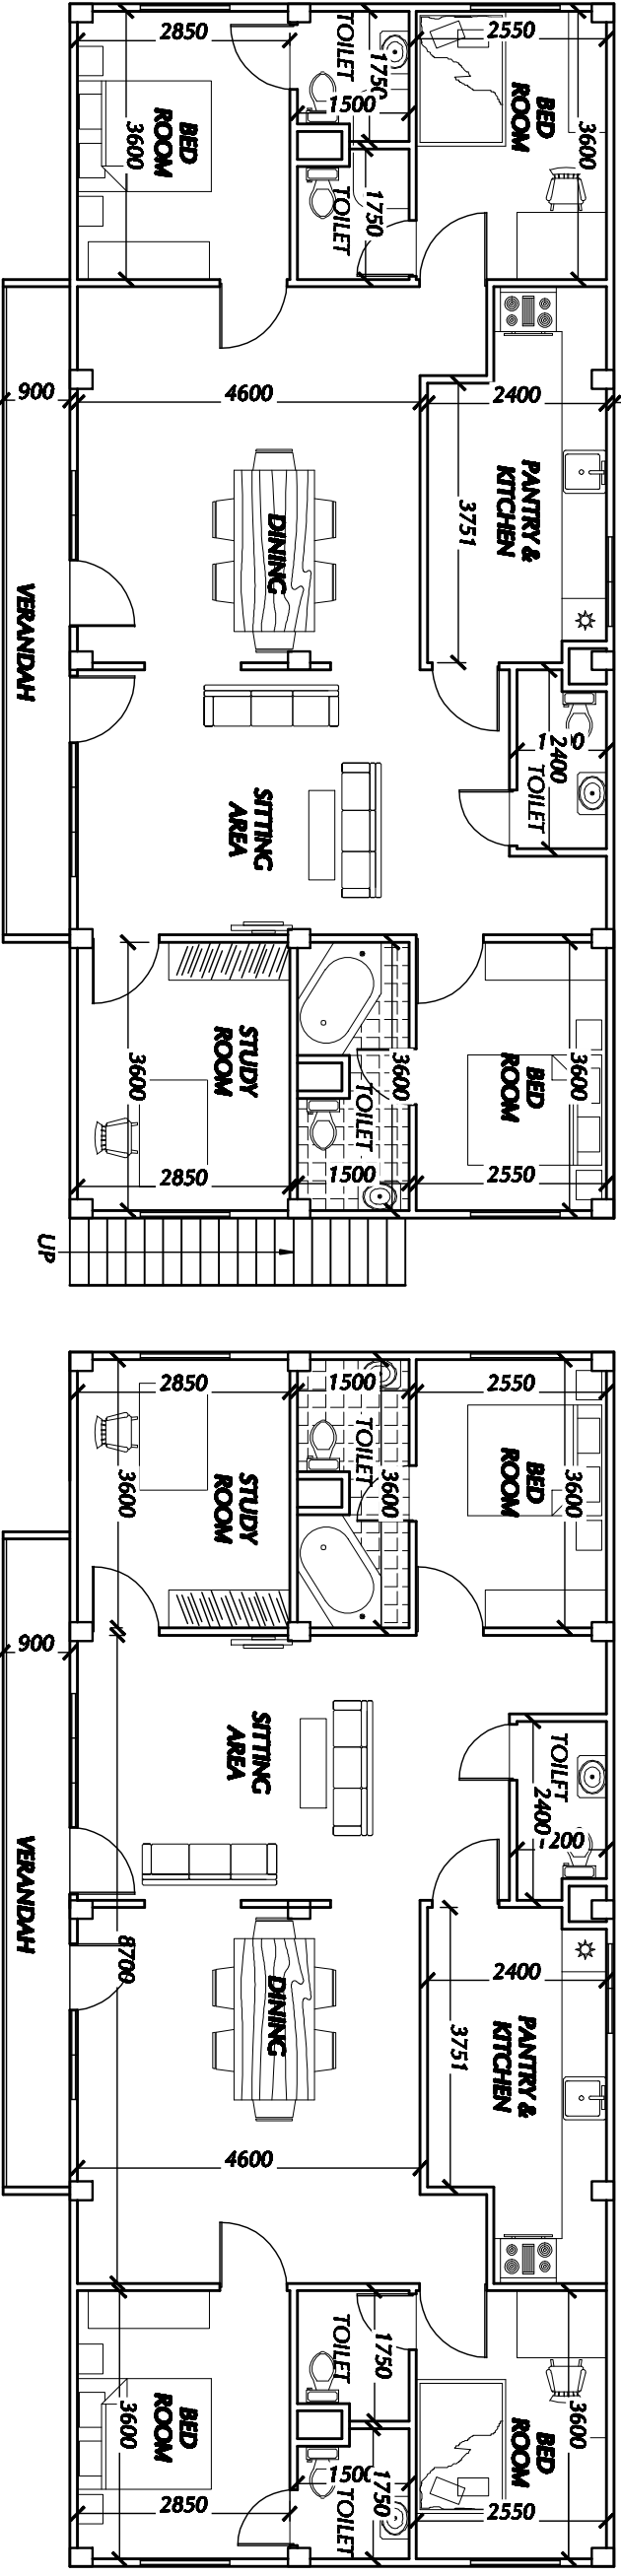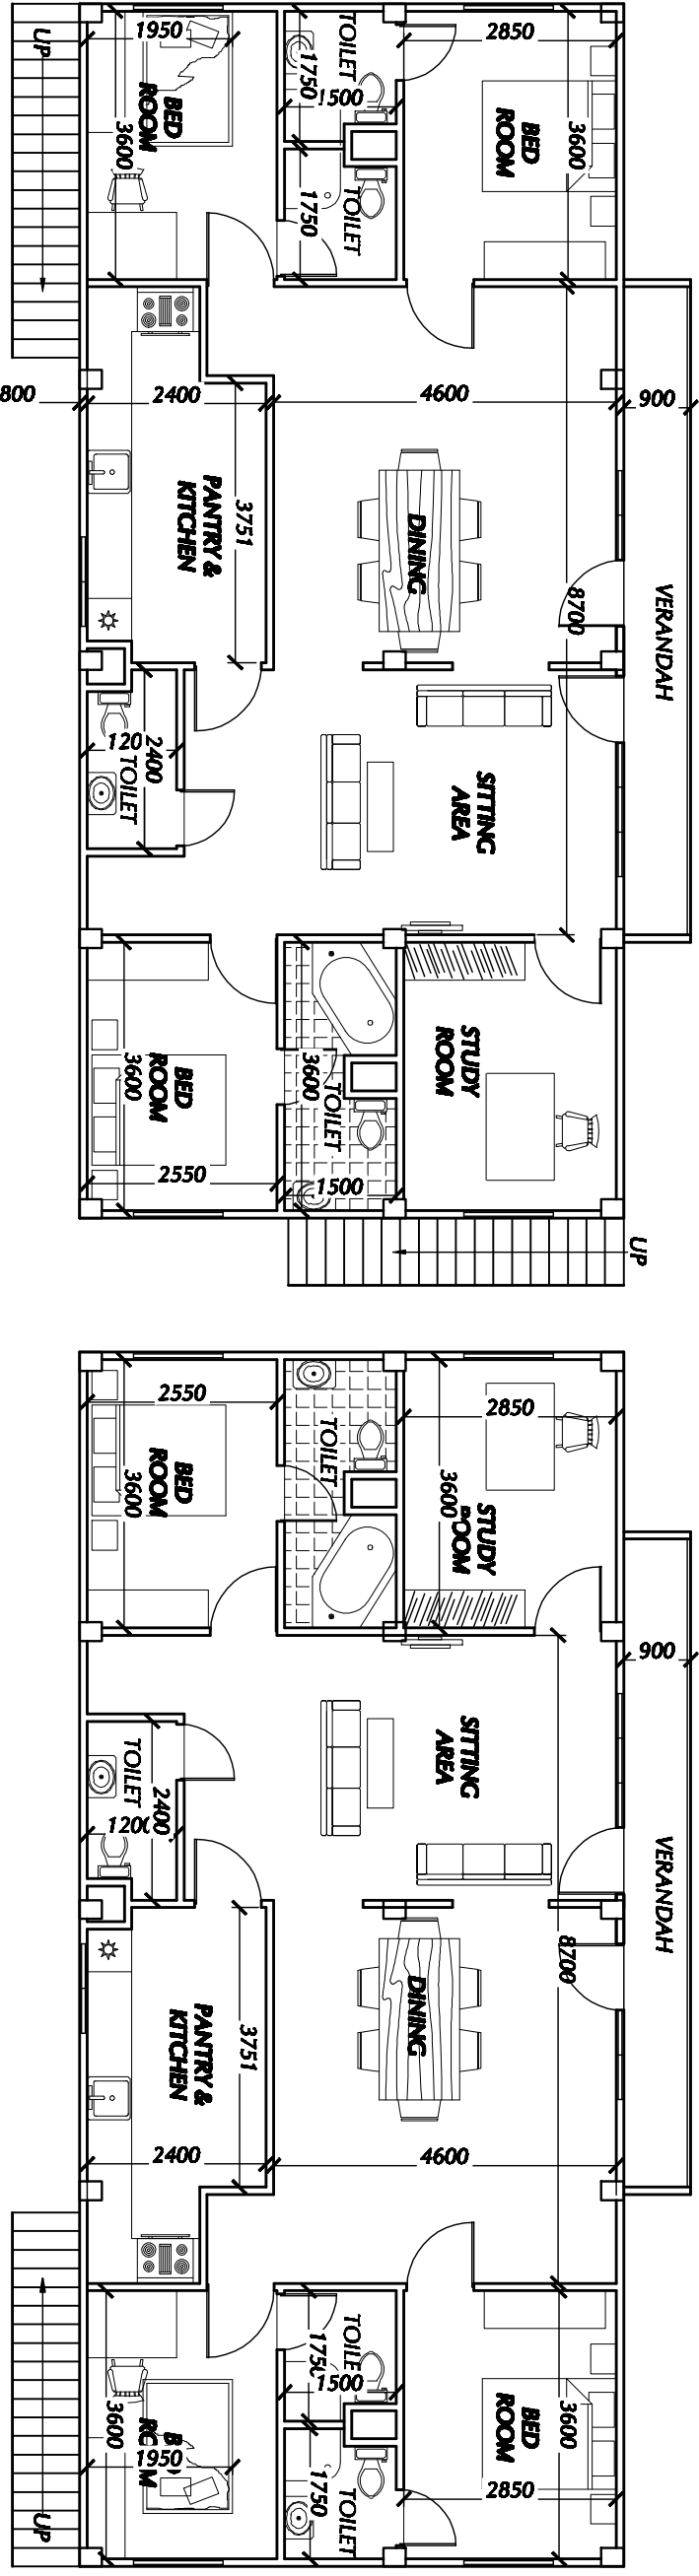

GROUND FLOOR PLAN

PROJECT
PROPOSED RESIDENTIAL FLATS FOR GULHI FAHLU

CLIENT
GLOBAL PROJECTS DEVELOPMENT COMPANY (PVT) LTD
MALDIVES

DISIGN CONTRACTOR
MAHENDRA ENGINEERING (PVT) LTD, SRI LANKA

DATE : 14-11-2011

SCALE : 1 : 100