


SECTION B-B

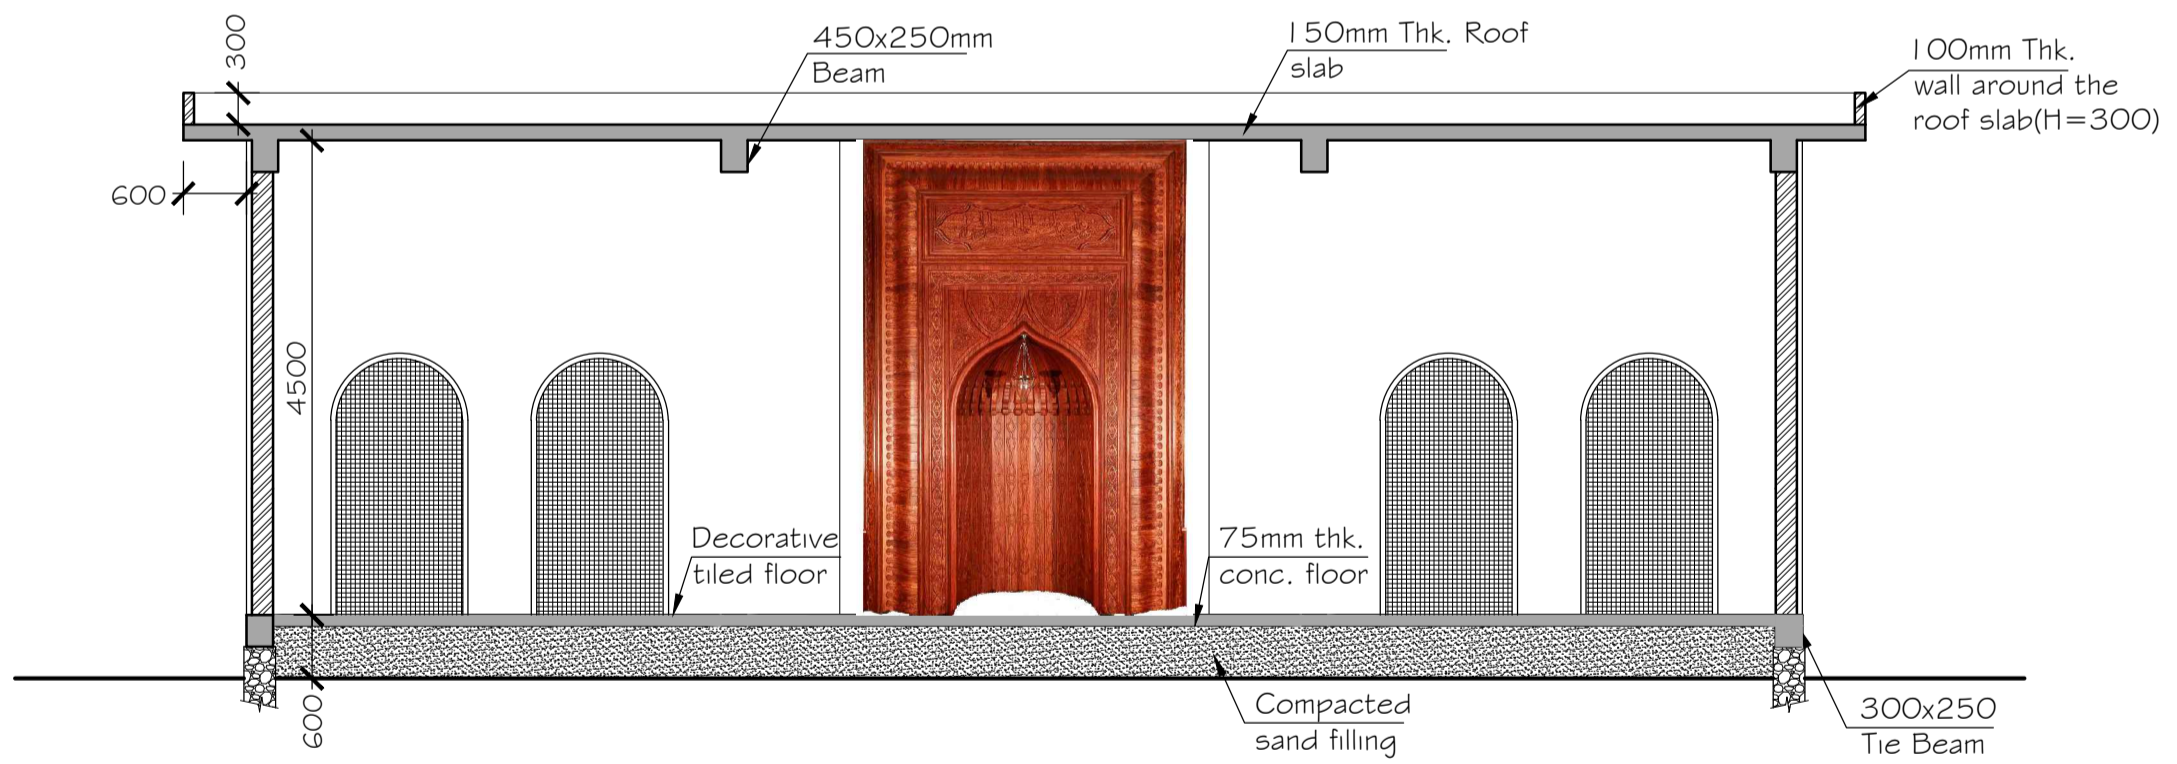

SECTION C-C

PROJECT

ARCHITECTURAL DETAILS OF
PROPOSED MOSQUE FOR GULHI FAHLU .

DESIGN CONTRACTOR

MAHENDRA ENGINEERING (PVT) LTD.
SRI LANKA

DATE : 07-09-2011

SCALE : 1:100

DWG NO: MOS / AR / 05